
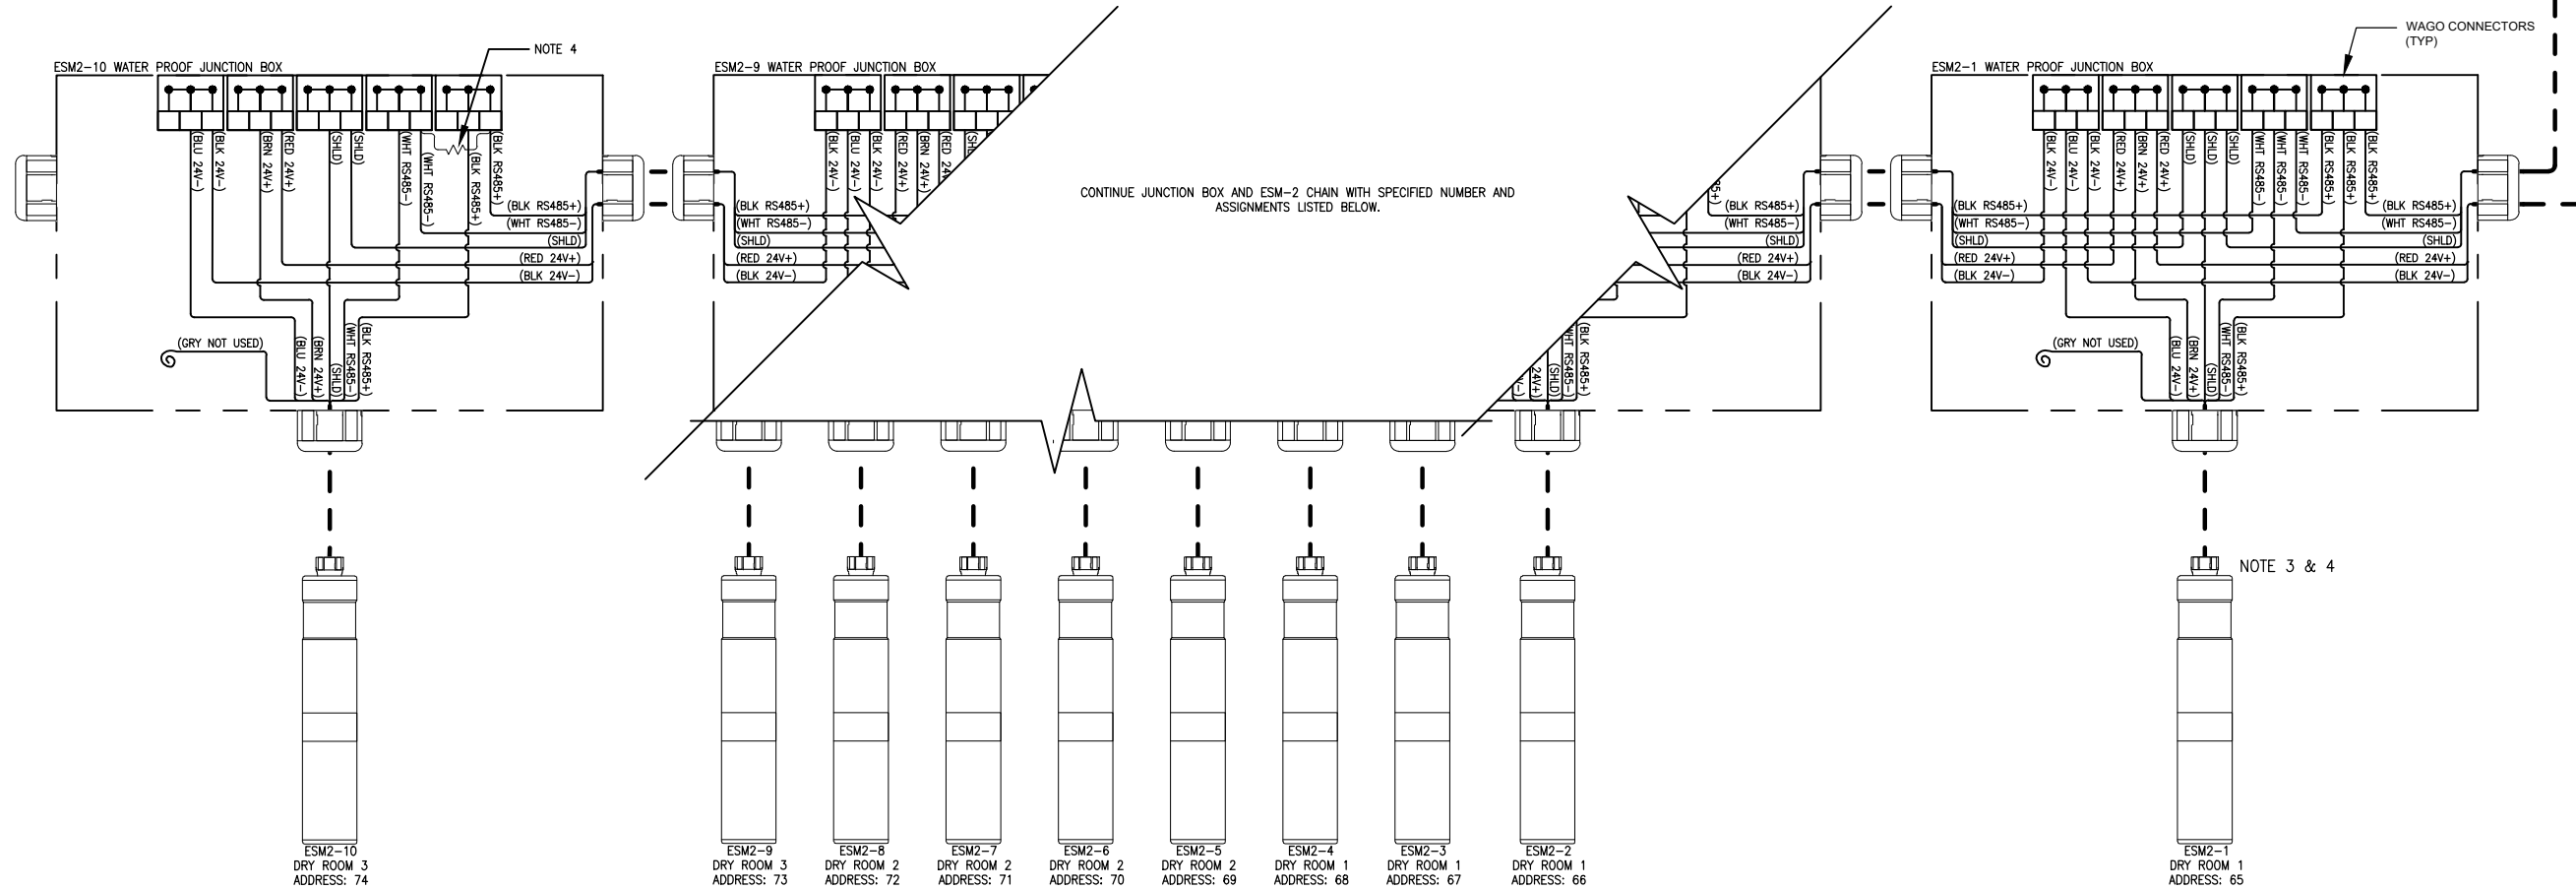


ESM-2 WIRING DIAGRAM

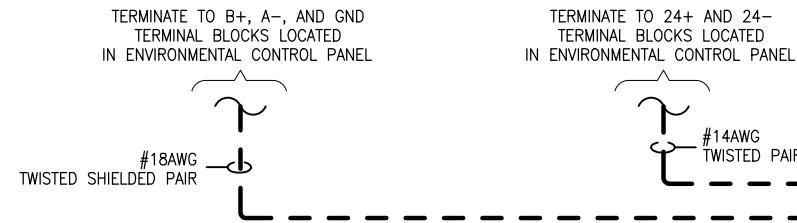


LEGEND:

NOTES:

1. INSTALL RESISTOR ON RS485+ AND RS485- INSIDE THE LAST ESM2 WATER PROOF JUNCTION BOX OF THE CHAIN.
2. BACnet MS/TP CABLE PROVIDED AND FIELD INSTALLED BY FIELD CONTRACTOR.
3. FIELD VERIFY LOCATION OF ESM-2 SENSORS WITH CULTIVATION MANAGER.
4. ESM-2 SENSOR'S MAC ADDRESSES MUST BE INSTALLED SEQUENTIALLY. (65, 66, 67, ...)

0	ISSUED FOR CONSTRUCTION	JIB	02/07/22
REV:	DESCRIPTION:	BY:	DATE:
STATUS: FOR CONSTRUCTION			

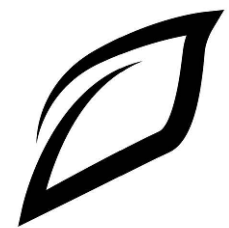

CLIENT: ---			
PANEL: ---			
TITLE: ESM-2 WIRING DIAGRAM			
REVISION: 0	DATE: 02/07/22	DRAWN: GROWLINK	SCALE: N.T.S
DRAWING NO: ESM-2			PAGE: 1